


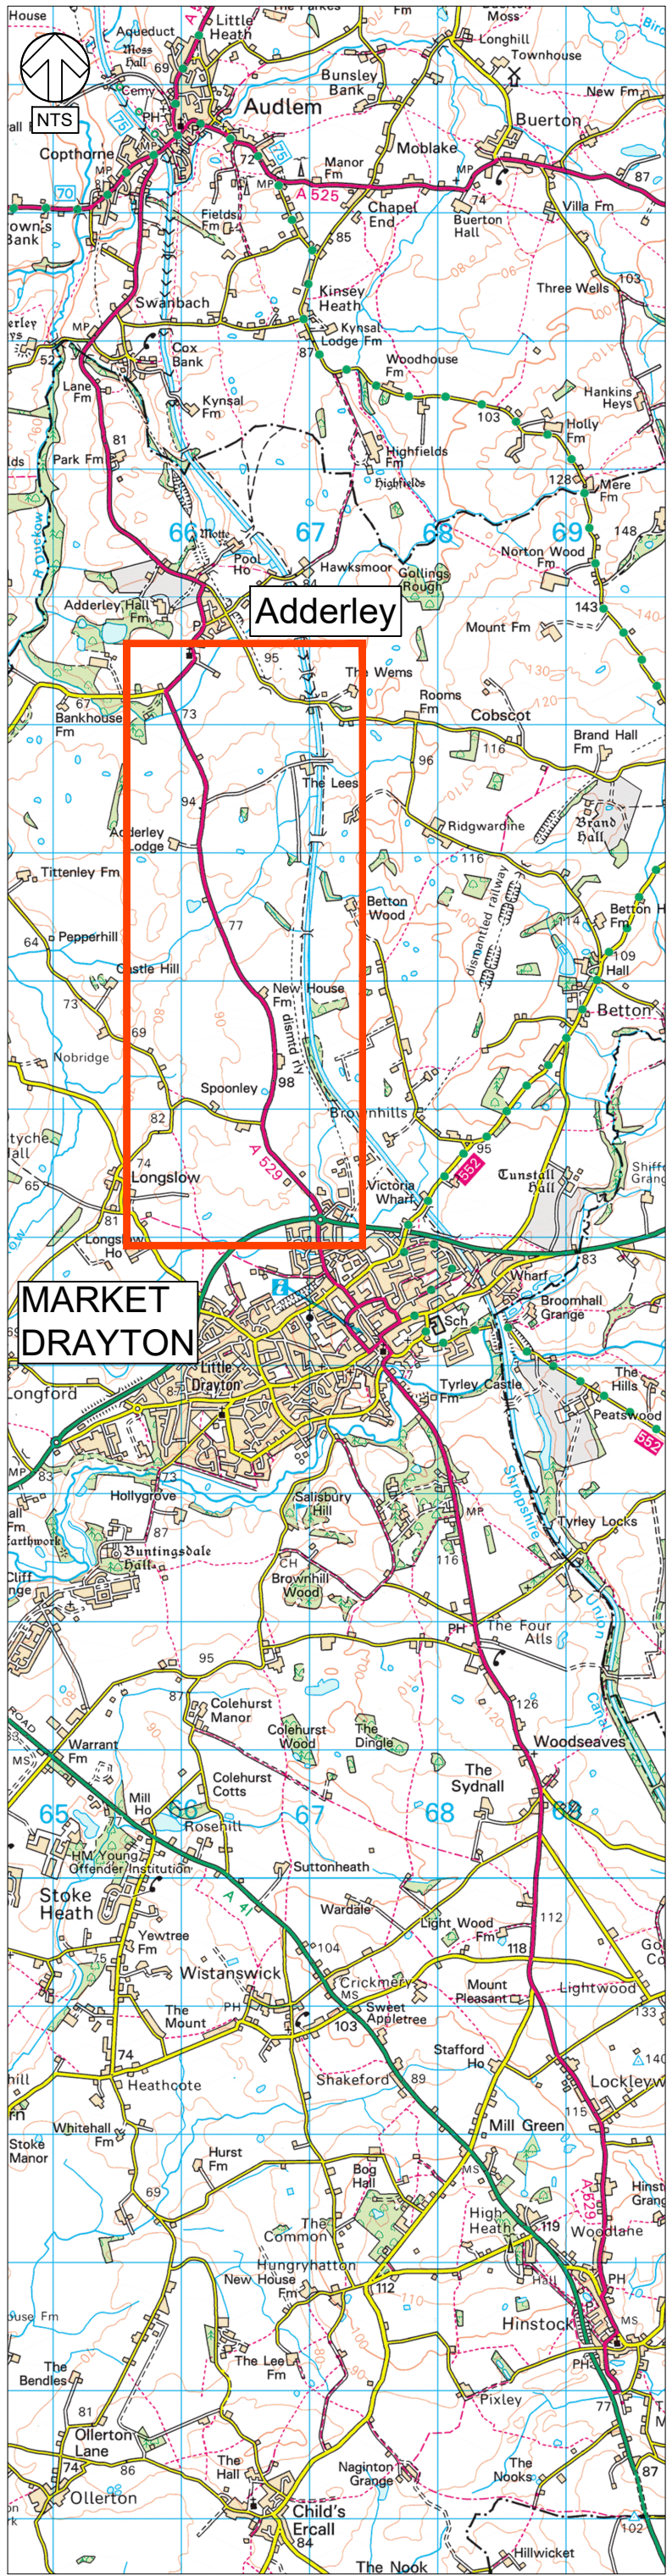

DO NOT SCALE

© Crown copyright and database rights 2020 OS 100049049. You are permitted to use this data solely to enable you to respond to, or interact with, the organisation that provided you with the data. You are not permitted to copy, sub-licence, distribute or sell any of this data to third parties in any form.

- Key
- Existing 30mph speed limit to remain
 - Proposed 40mph speed limit for Aldi development (currently national speed limit (60mph))
 - Proposed 50mph speed limit (currently national speed limit (60mph))
 - Existing national speed limit (60mph) to remain
 - Proposed 30mph speed limit (currently national speed limit (60mph))



P01.1	14/04/2020	DR	NAME CHANGE	PS	DP
P01	08/04/2020	DR	FIRST ISSUE	PP	DP
REV	DATE	BY	DESCRIPTION	CHK	APP
DRAWING STATUS:					
S2 - FOR INFORMATION					



2nd Floor Shirehall
Abbey Foregate
Shrewsbury
SY2 6ND, UK

T+ 44 (0) 1743 501060
wsp.com

CLIENT:



PROJECT:

A529 Safer Roads Fund
Hinckley to Audley

TITLE:

TRO Consultation Plan - Package A
Proposed Speed Limits

SCALE @ A1: 1:10000		CHECKED: P.Savill		APPROVED: D.Davies	
PROJECT No: 70050867		DESIGNED: P.Savill	DRAWN: D.Ross	DATE: April 2020	
DRAWING No: 70050867-WSP-GEN-PKG_A-SK-CH-0103				REV: P01.1	
© WSP UK Ltd					